


NORTH

1 site plan
DP.01 scale: 1"=20'-0"

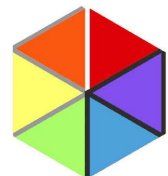

SPAN ARCHITECTURE INC


Tel: 780-800-0258
Cell: 780-990-6002
Email: spanarchi@yahoo.com
Website: www.spanarch.ca

SITE PLAN / FIRE ACCESS PLAN
STACKED ROWHOUSES @ 4613 48 ST.
LEDUC, ALBERTA

24-133


2024.08.19

SP.01

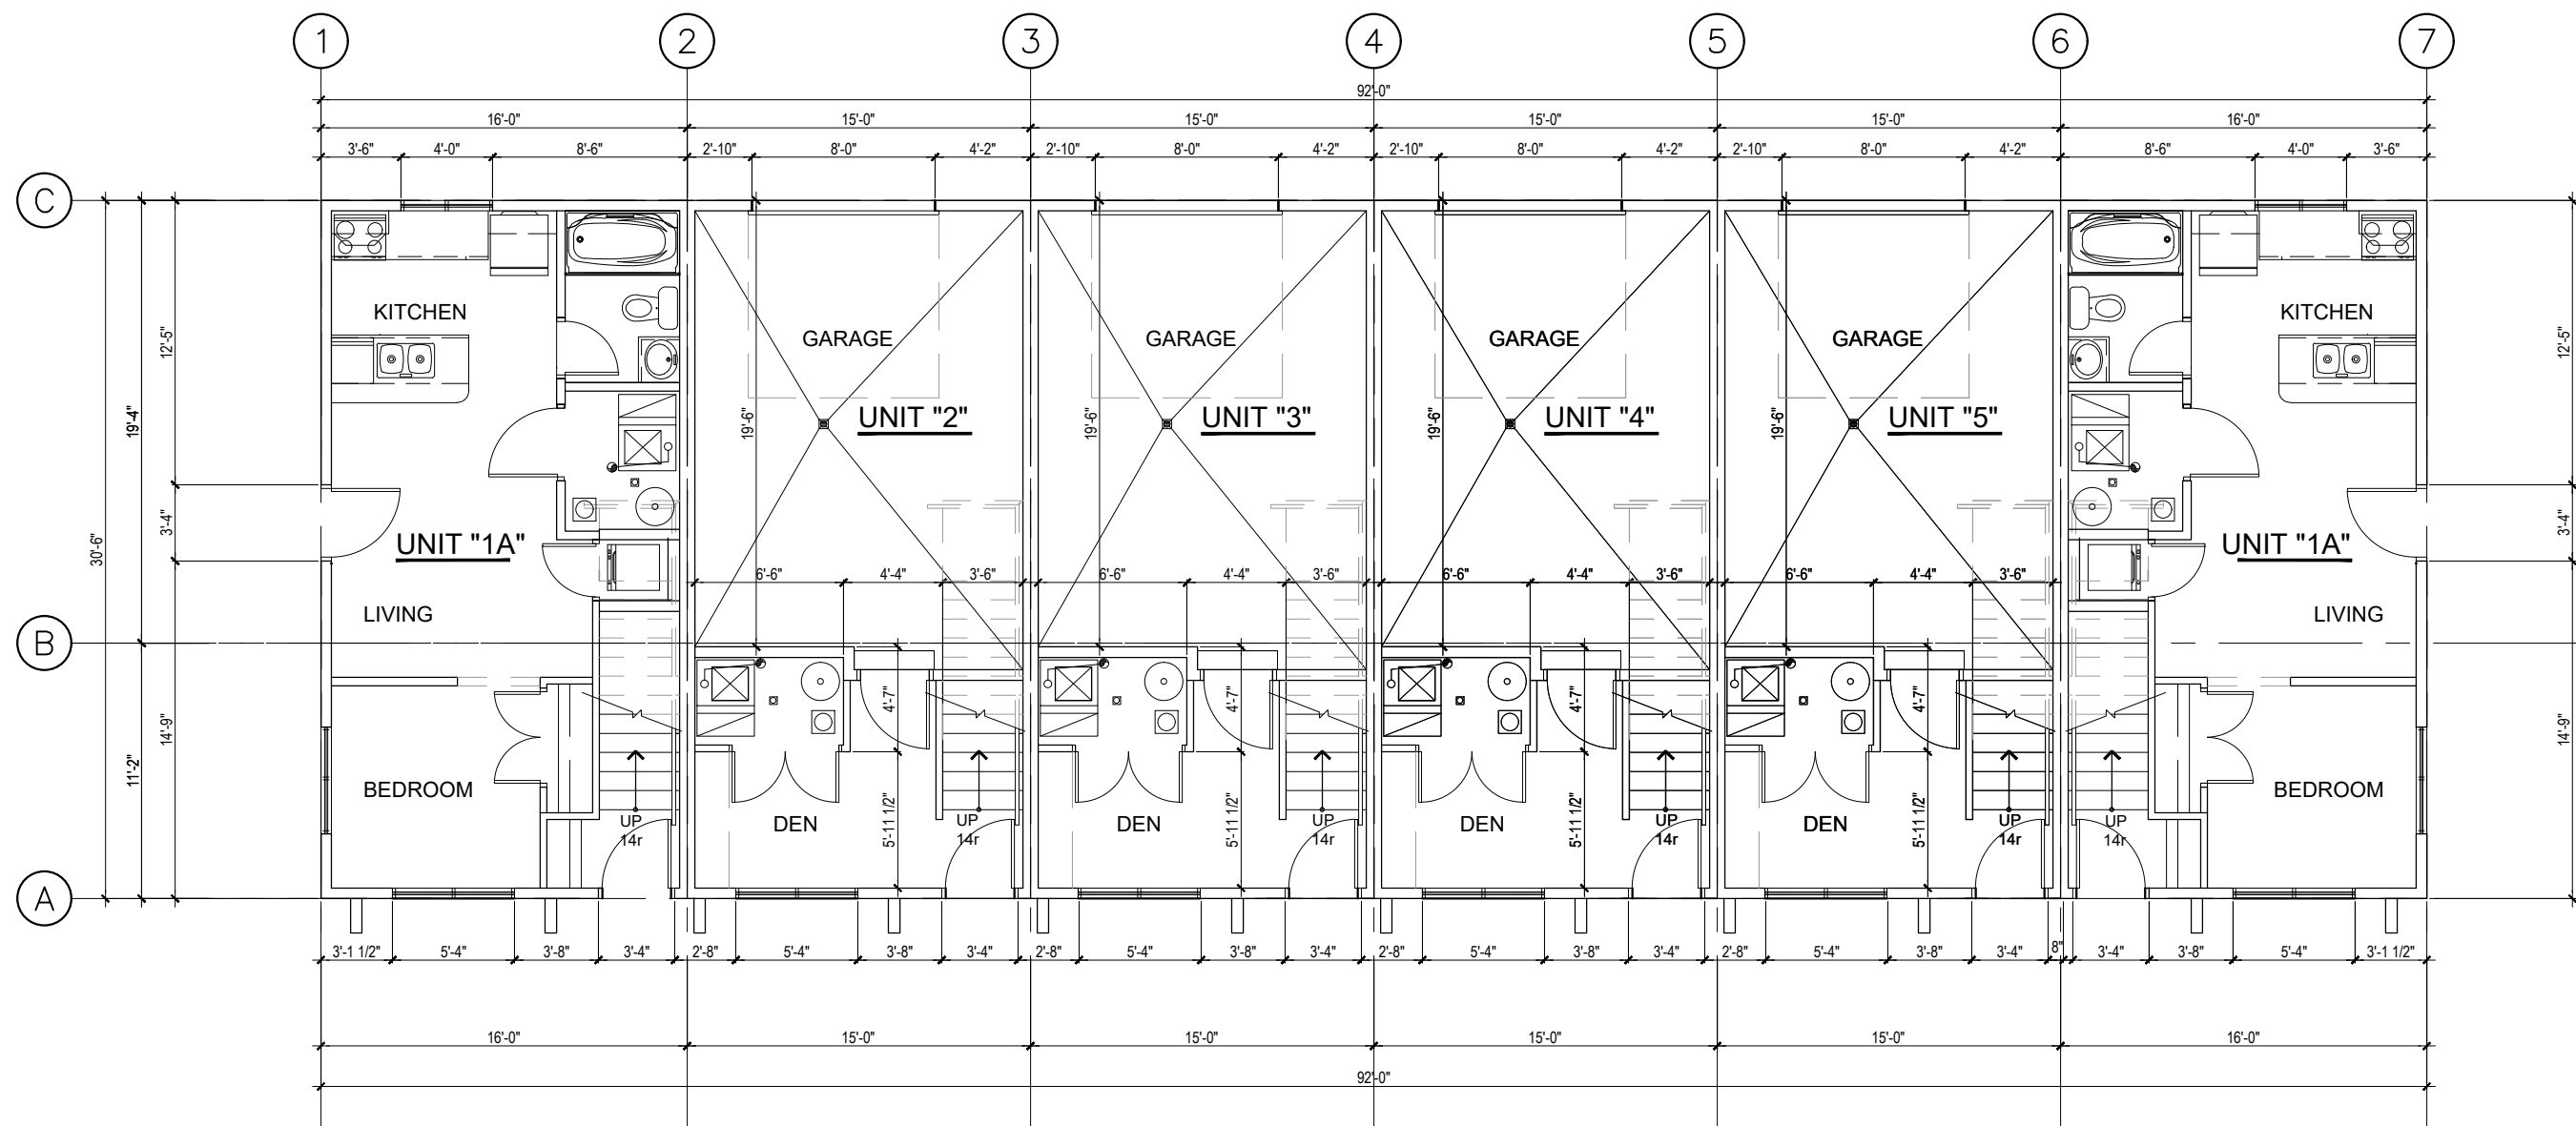

1 main floor plan
 DP.01 scale: 1/8"=1'-0"

NORTH

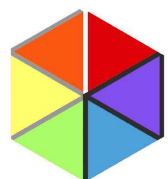

SPAN ARCHITECTURE INC

Tel: 780-800-0258
 Cell: 780-990-6002
 Email: spanarchi@yahoo.com
 Website: www.spanarch.ca


MAIN FLOOR PLAN

STACKED ROWHOUSES @ 4613 48 ST. LEDUC, ALBERTA

24-133


2024.07.09

DP.01

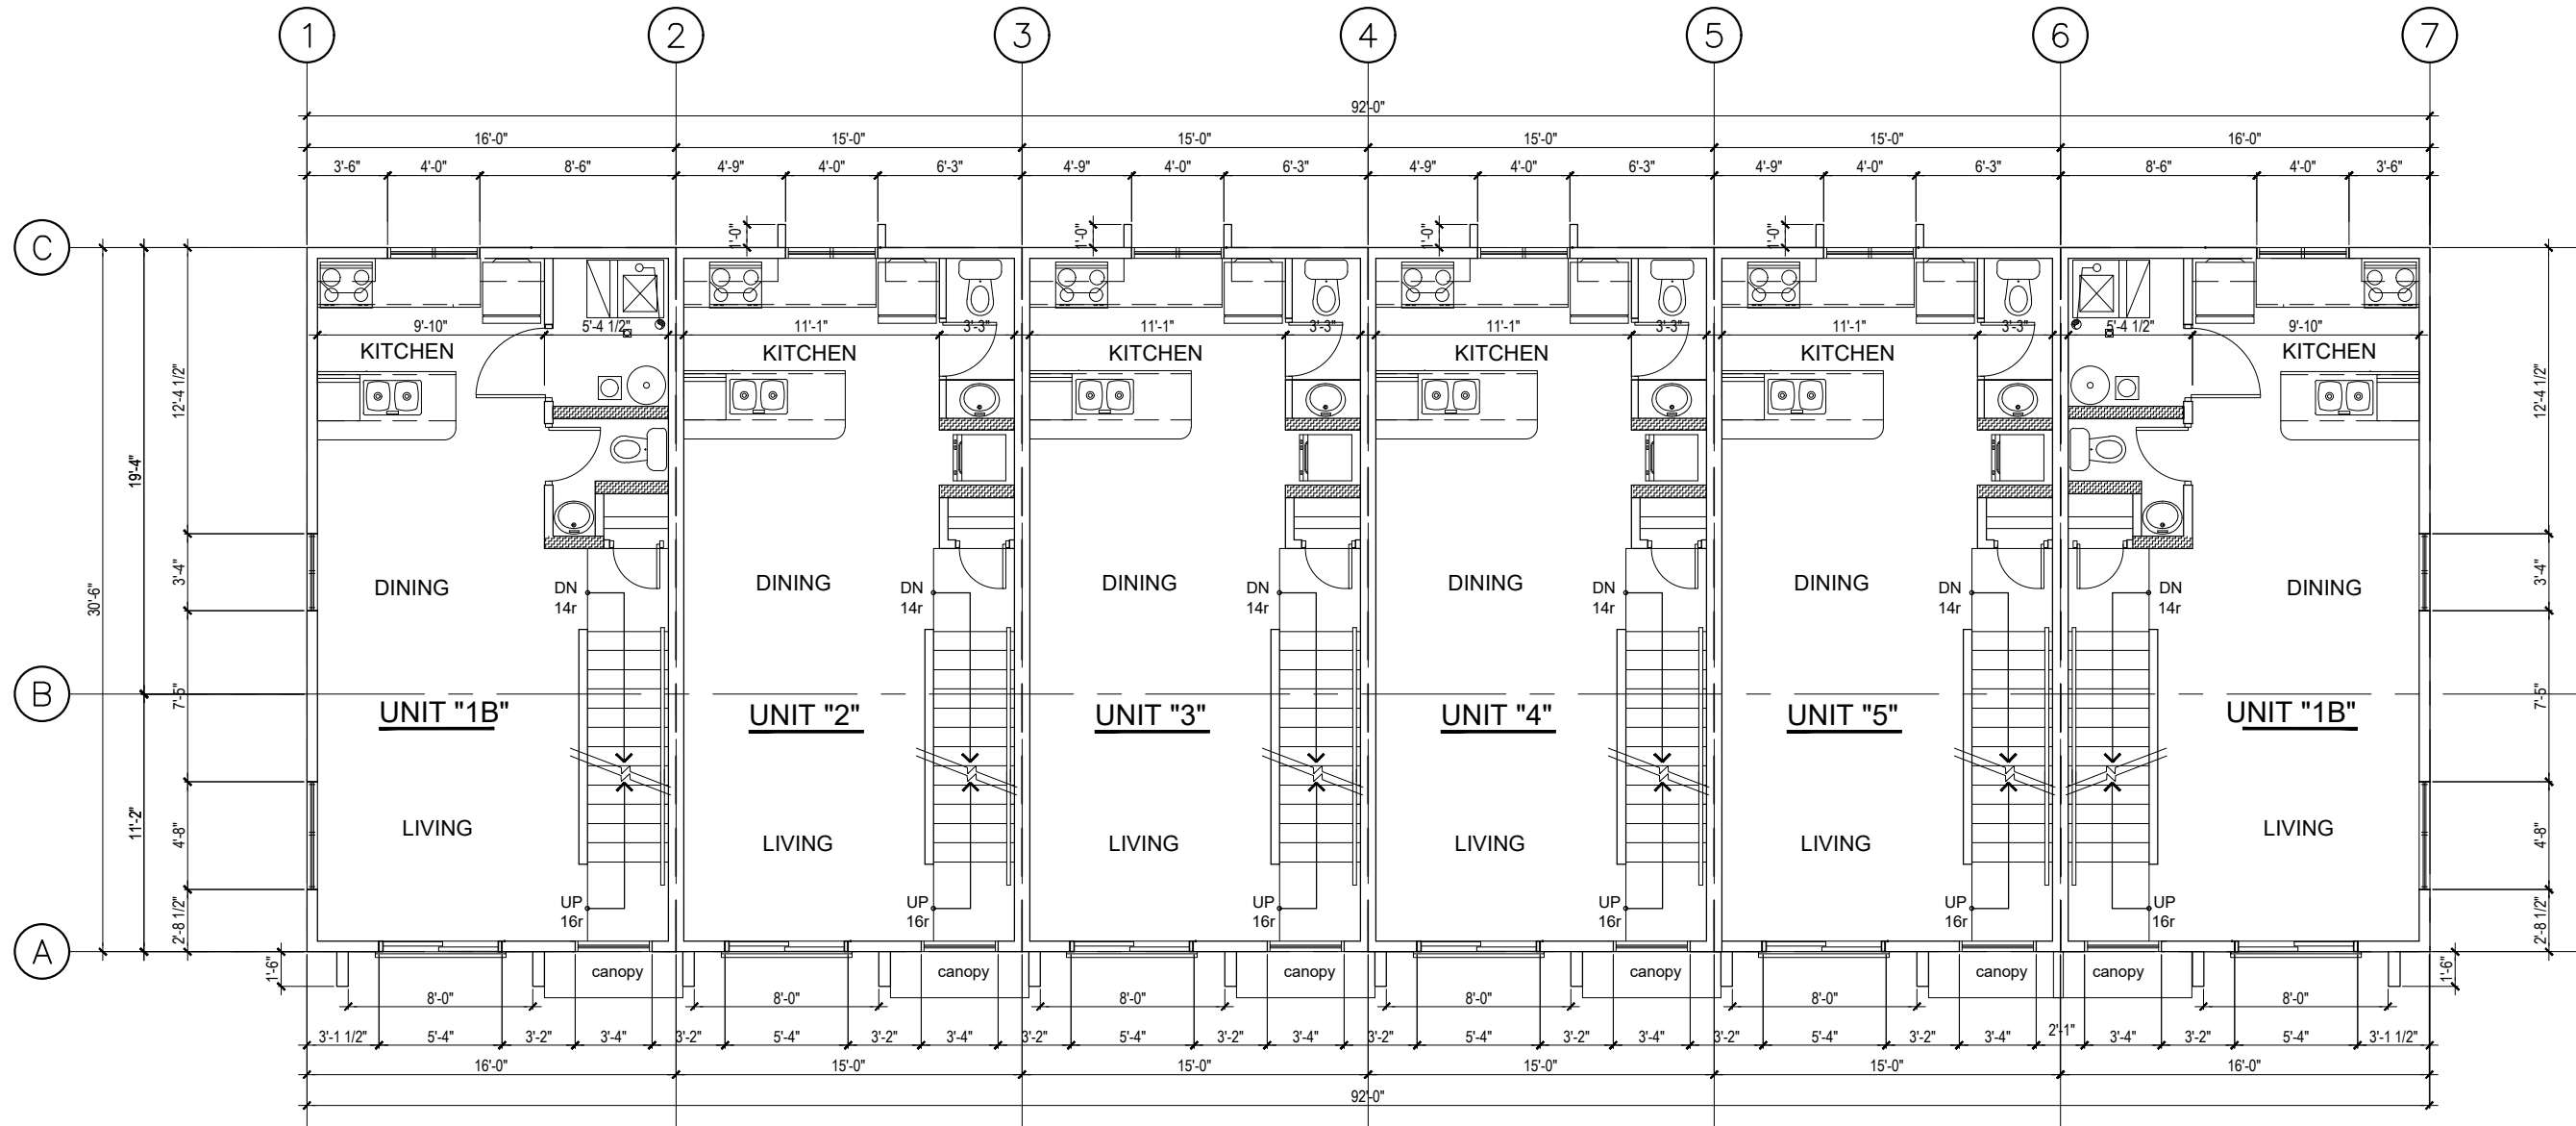

1 2nd floor plan
 DP.02 scale: 1/8"=1'-0"

NORTH

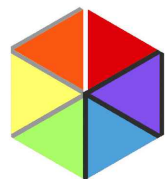

SPAN ARCHITECTURE INC

Tel: 780-800-0258
 Cell: 780-990-6002
 Email: spanarchi@yahoo.com
 Website: www.spanarch.ca


2ND FLOOR PLAN

STACKED ROWHOUSES @ 4613 48 ST. LEDUC, ALBERTA

24-133


2024.07.09

DP.02

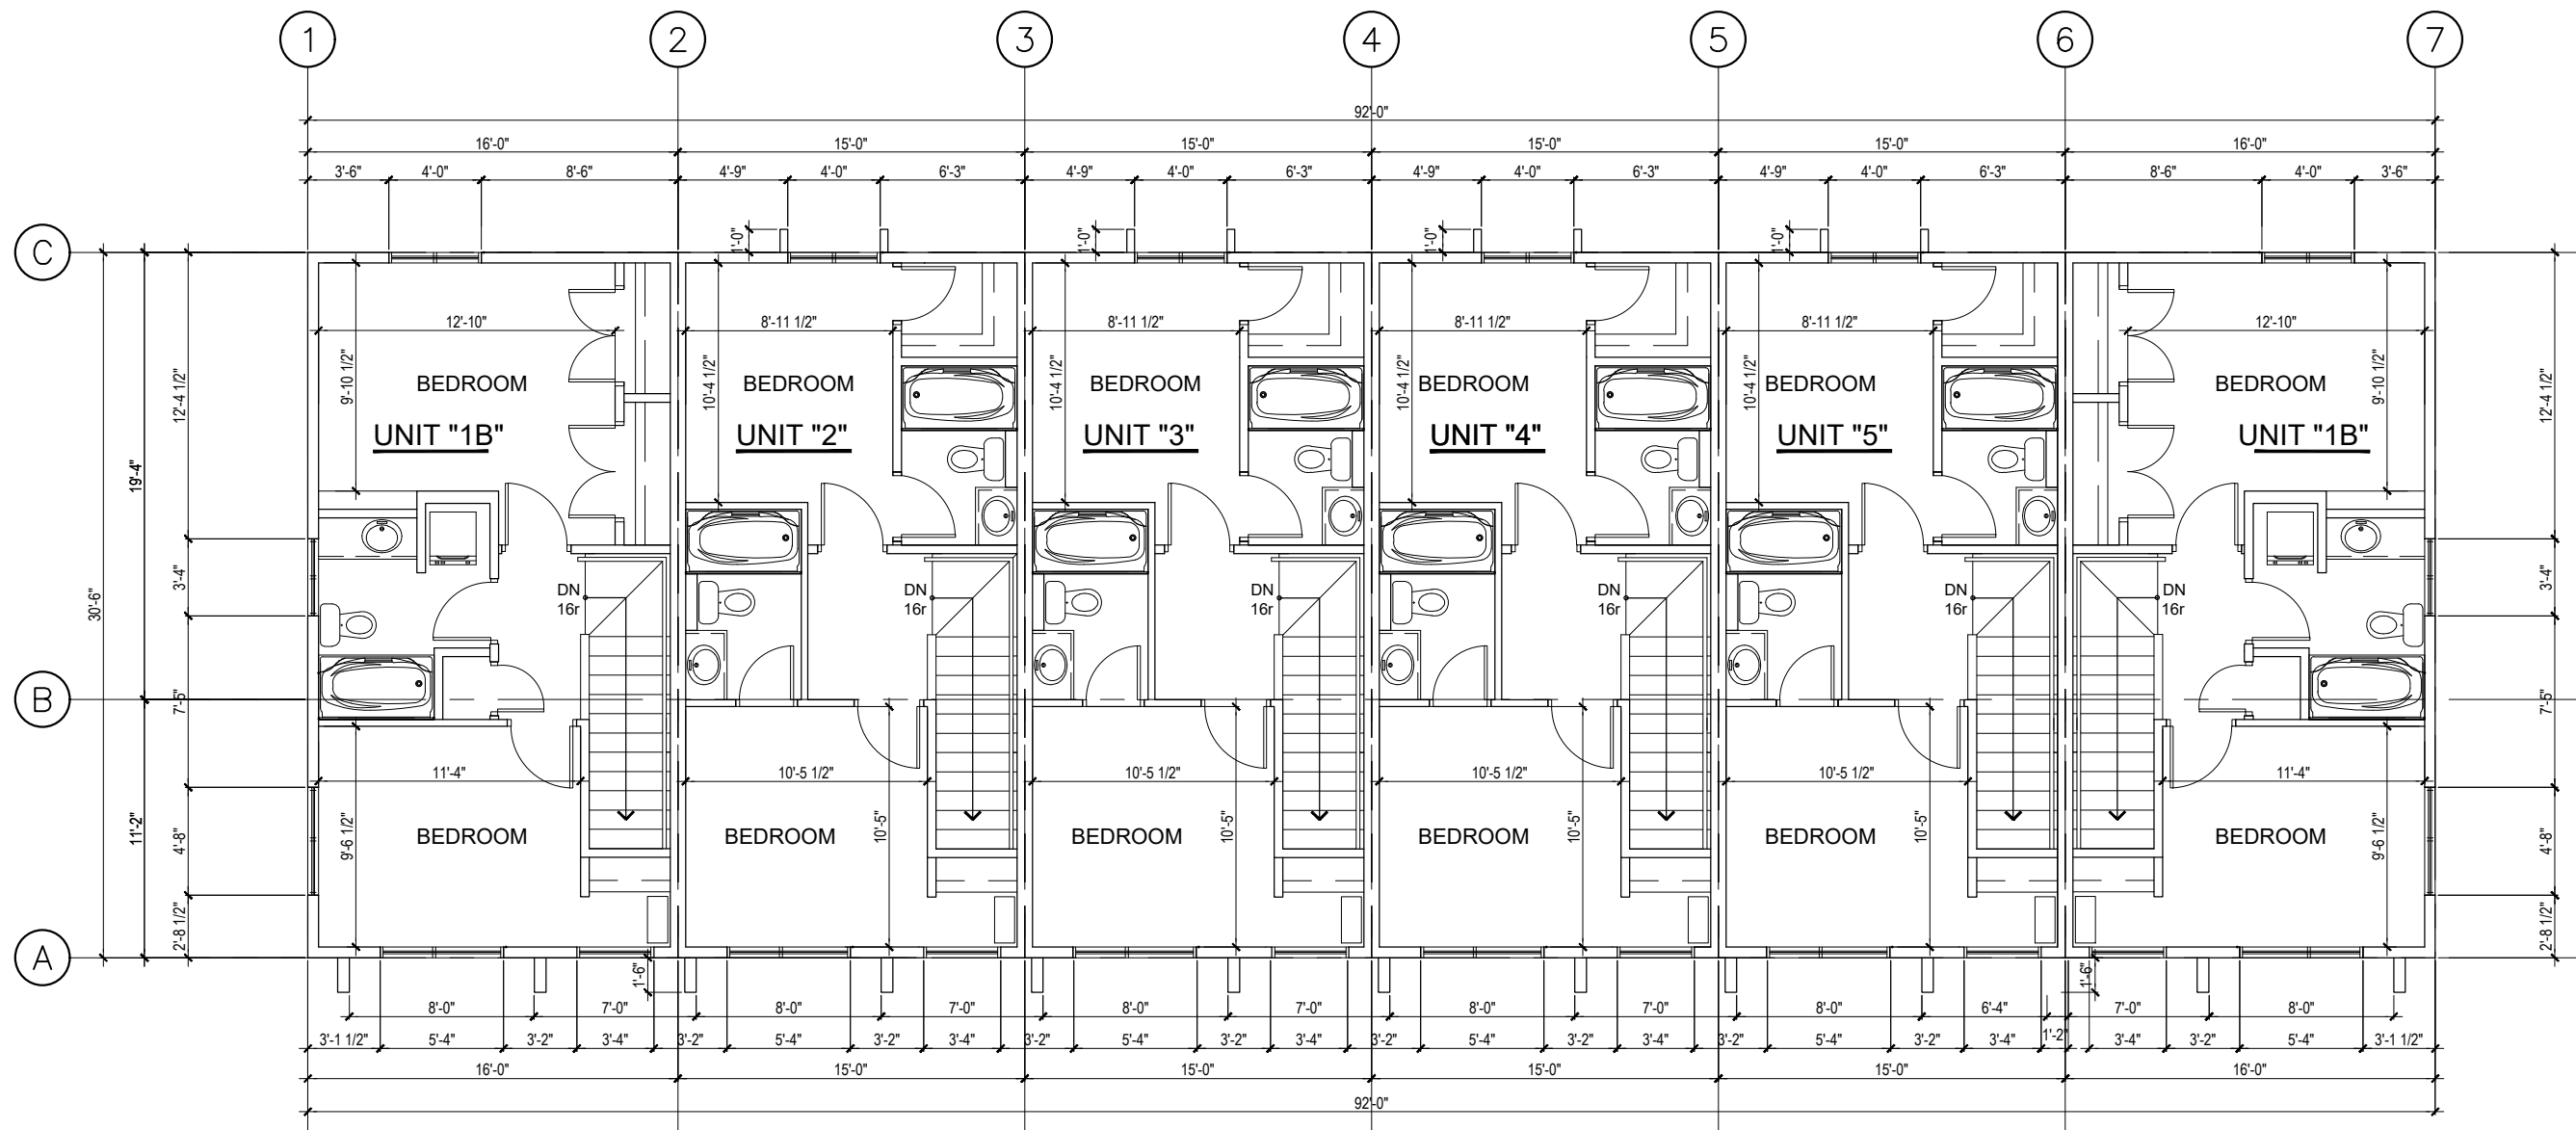

1 3rd floor plan
 DP.03 scale: 1/8"=1'-0"

NORTH

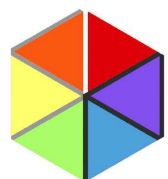

SPAN ARCHITECTURE INC

Tel: 780-800-0258
 Cell: 780-990-6002
 Email: spanarchi@yahoo.com
 Website: www.spanarch.ca

3RD FLOOR PLAN

STACKED ROWHOUSES @ 4613 48 ST. LEDUC, ALBERTA

24-133


2024.07.09

DP.03



1 man door side elevation
 DP.05 scale: 3/32"=1'-0"

2 side elevation
 DP.05 scale: 3/32"=1'-0"

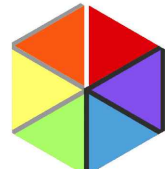

SPAN ARCHITECTURE INC


Tel: 780-800-0258
 Cell: 780-990-6002
 Email: spanarchi@yahoo.com
 Website: www.spanarch.ca

BUILDING ELEVATIONS
STACKED ROWHOUSES @ 4613 48 ST.
LEDUC, ALBERTA

24-133


2024.08.09

DP.05

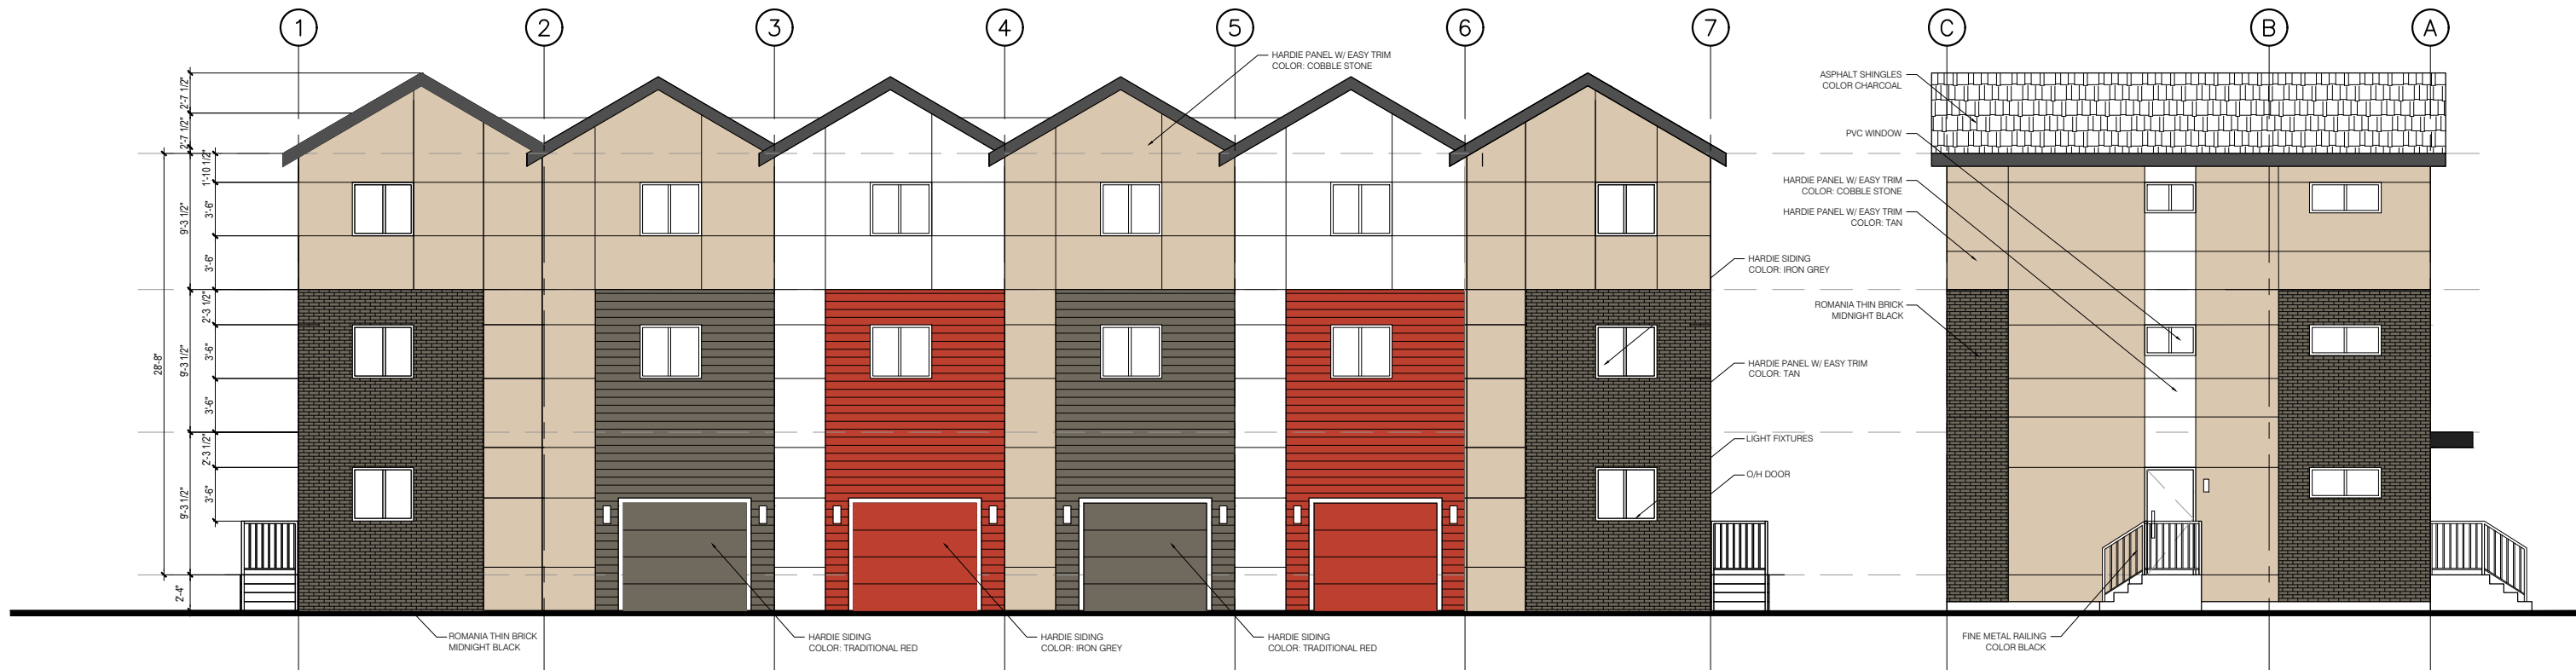

1 garage side elevation
DP.06 scale: 3/32"=1'-0"

2 side elevation
DP.06 scale: 3/32"=1'-0"

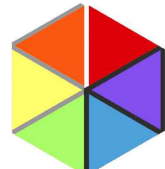

SPAN ARCHITECTURE INC
 Tel: 780-800-0258
 Cell: 780-990-6002
 Email: spanarch@yahoo.com
 Website: www.spanarch.ca

BUILDING ELEVATIONS
STACKED ROWHOUSES @ 4613 48 ST.
LEDUC, ALBERTA

24-133

2024.08.09

DP.06